


RADIO MUNICIPAL




Esc: 1:17.500

ABALIAMIENTOS MOJONES A Y B

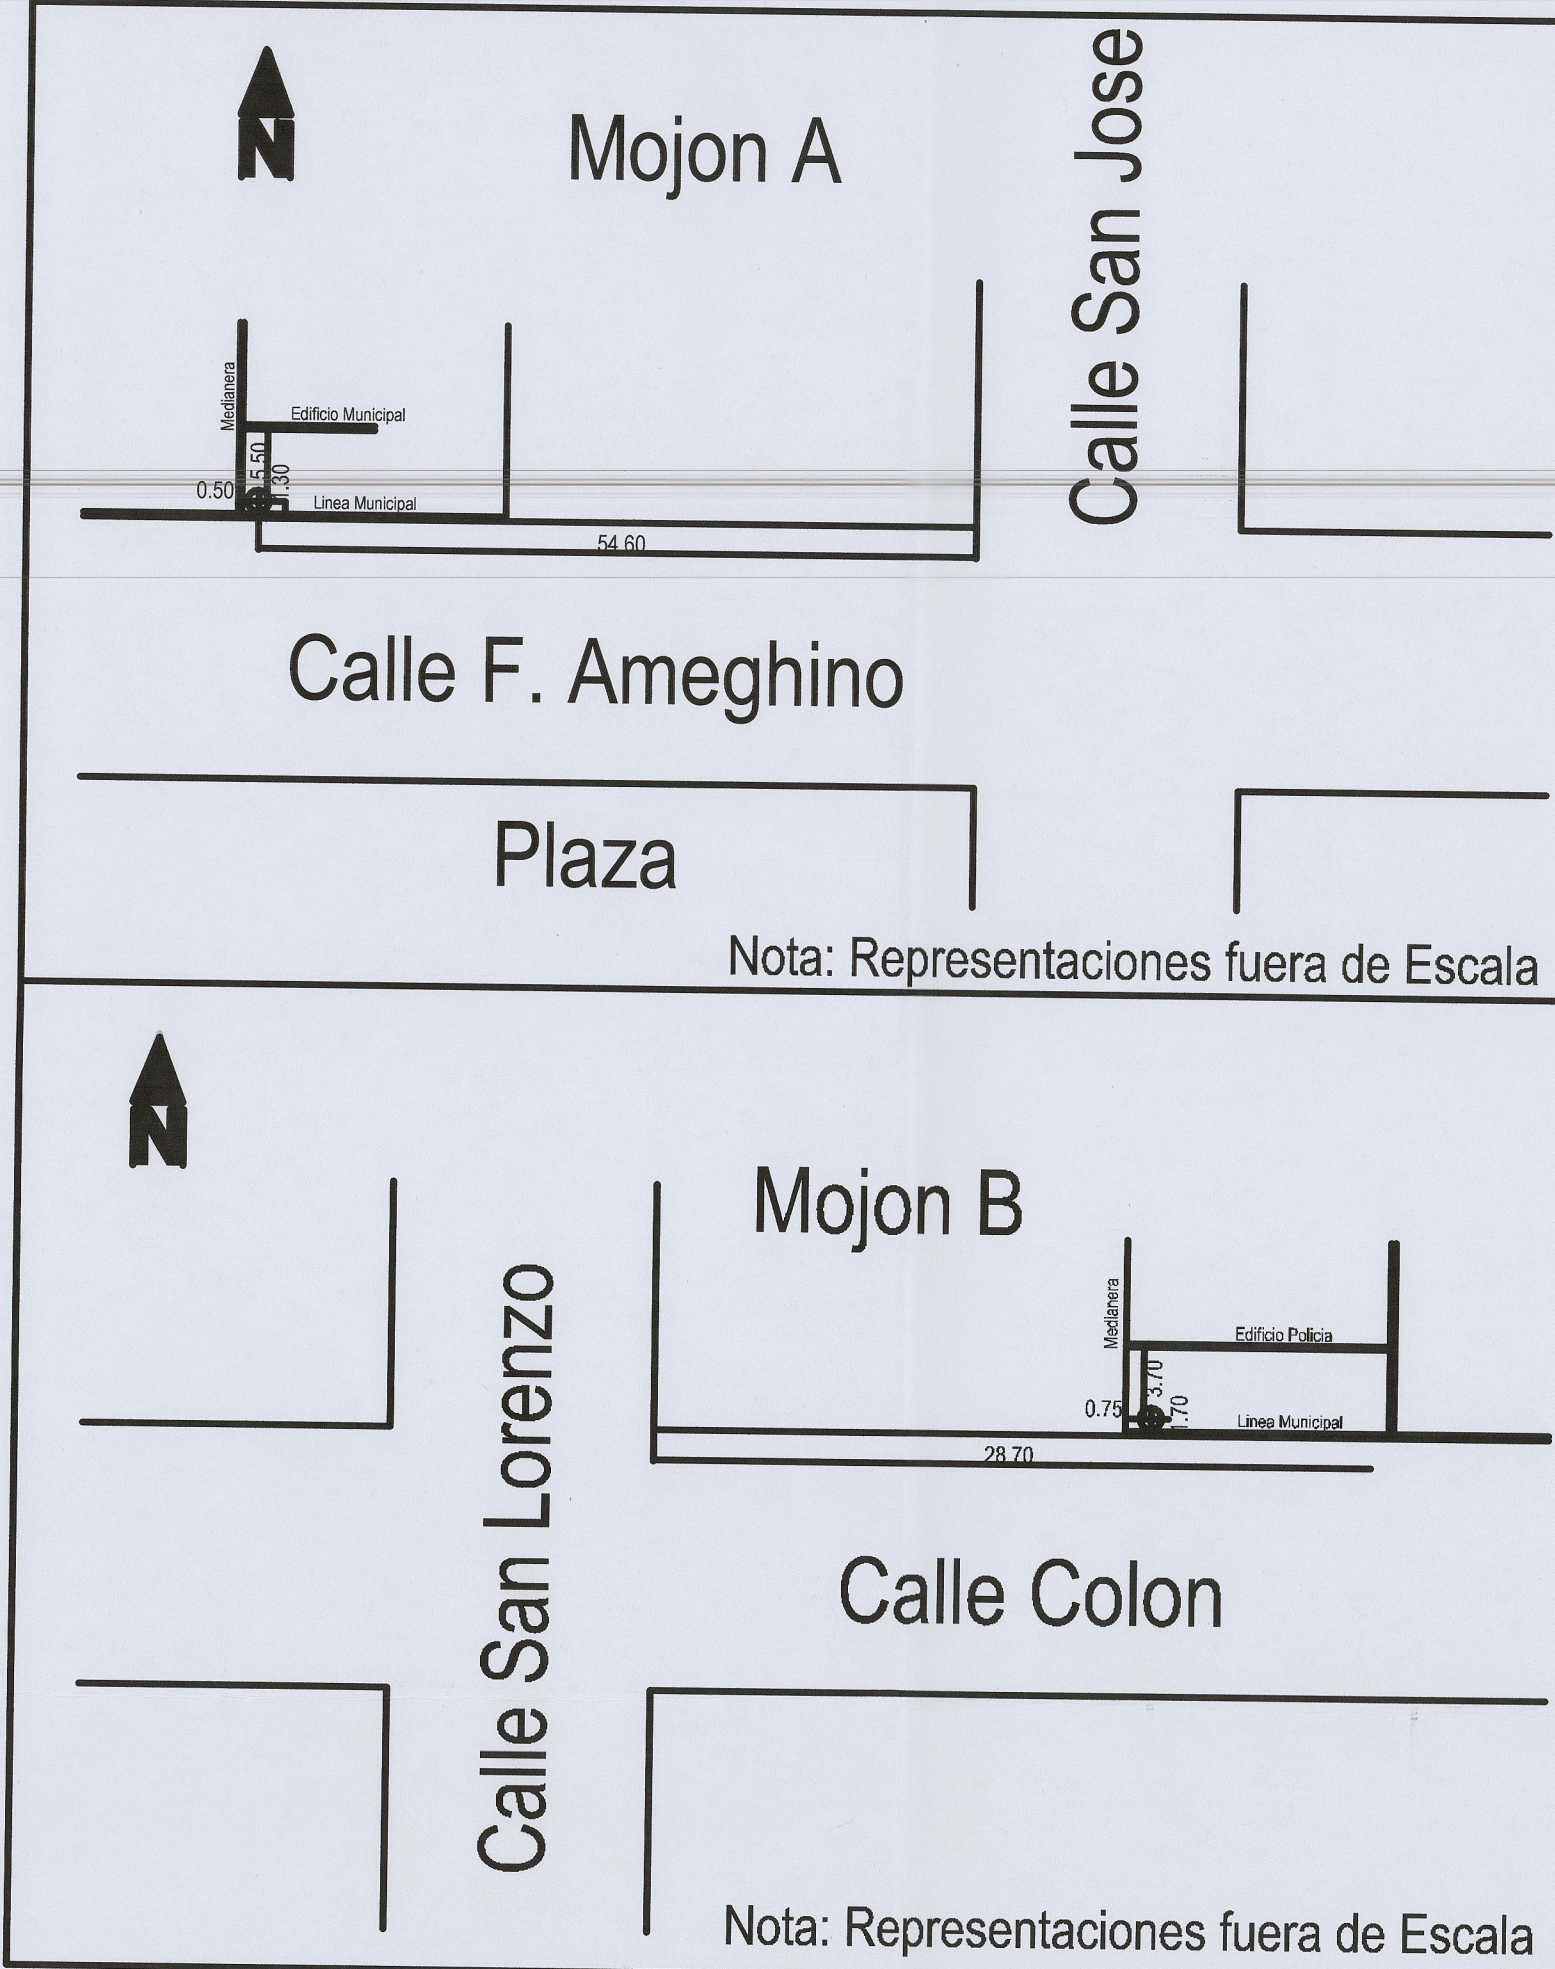

Puntos sin amojonar		
NOMBRE	X	Y
1	6568807.10	4533198.05
2	6568797.77	4531896.57
3	6568801.65	4530496.76
4	6569387.10	4530493.30
5	6569383.46	4528394.04
6	6569910.29	4528510.03
7	6569915.31	4530698.15
8	6570952.20	4530700.77
9	6570952.87	4531462.46
10	6571013.77	4531443.61
11	6571087.00	4531432.25
12	6571766.28	4531429.70
13	6571761.50	4531886.63
14	6571249.83	4531887.84
15	6571296.88	4532888.94
16	6571287.86	4532966.40
17	6571199.02	4532967.16
18	6570641.69	4532977.42
19	6570321.70	4532973.32
20	6570250.07	4532988.43
21	6570193.53	4533048.25
22	6570028.27	4533419.97
23	6569983.53	4533433.55
24	6569937.41	4533431.90
25	6368322.36	4530813.60
26	6568165.56	4530814.72
27	6568195.60	4530664.00
28	6568325.32	4530662.80
29	6569778.61	4525014.60
30	6569437.98	4524945.84
31	6569496.69	4524664.60
32	6569661.50	4524770.67
33	6569753.12	4524898.52

PLANILLA DE SUPERFICIES	
BALNEARIA	739 Ha 0015.57 m2
Poligono B - Cementerio	2 Ha 1579.31 m2
Poligono C - Planta SanCor	6 Ha 7495.12 m2
TOTAL	747 Ha 9090.00 m2

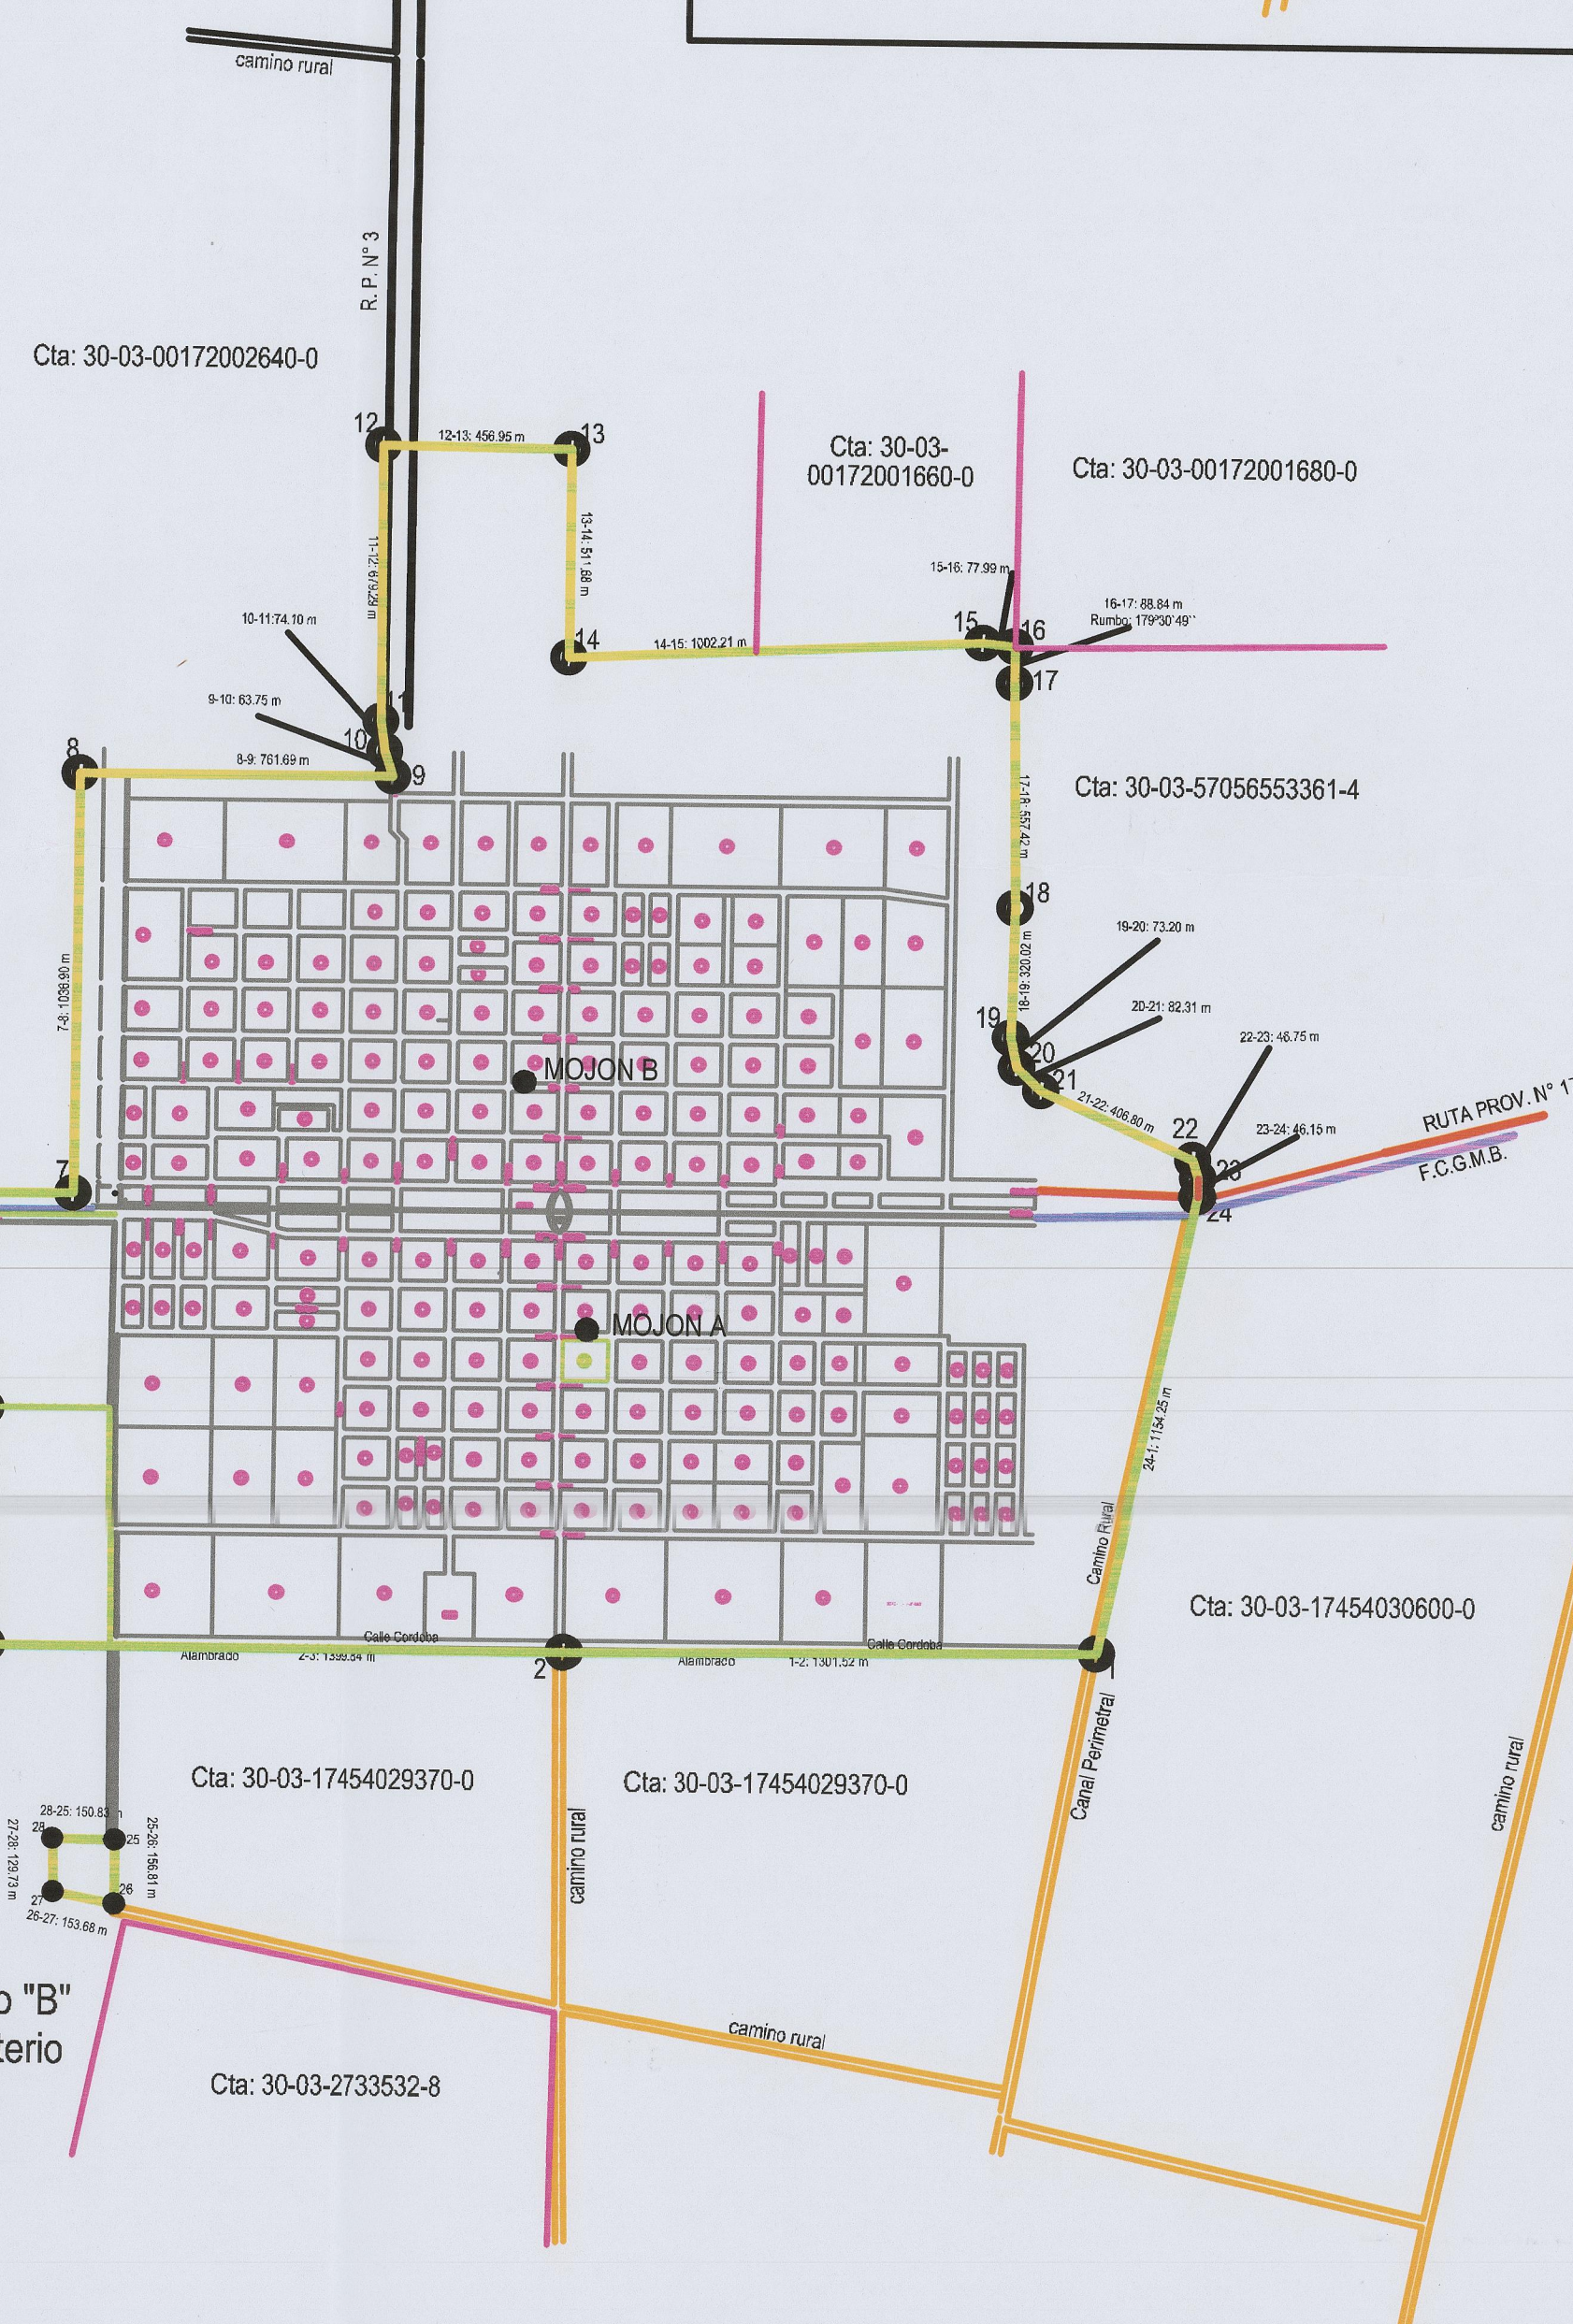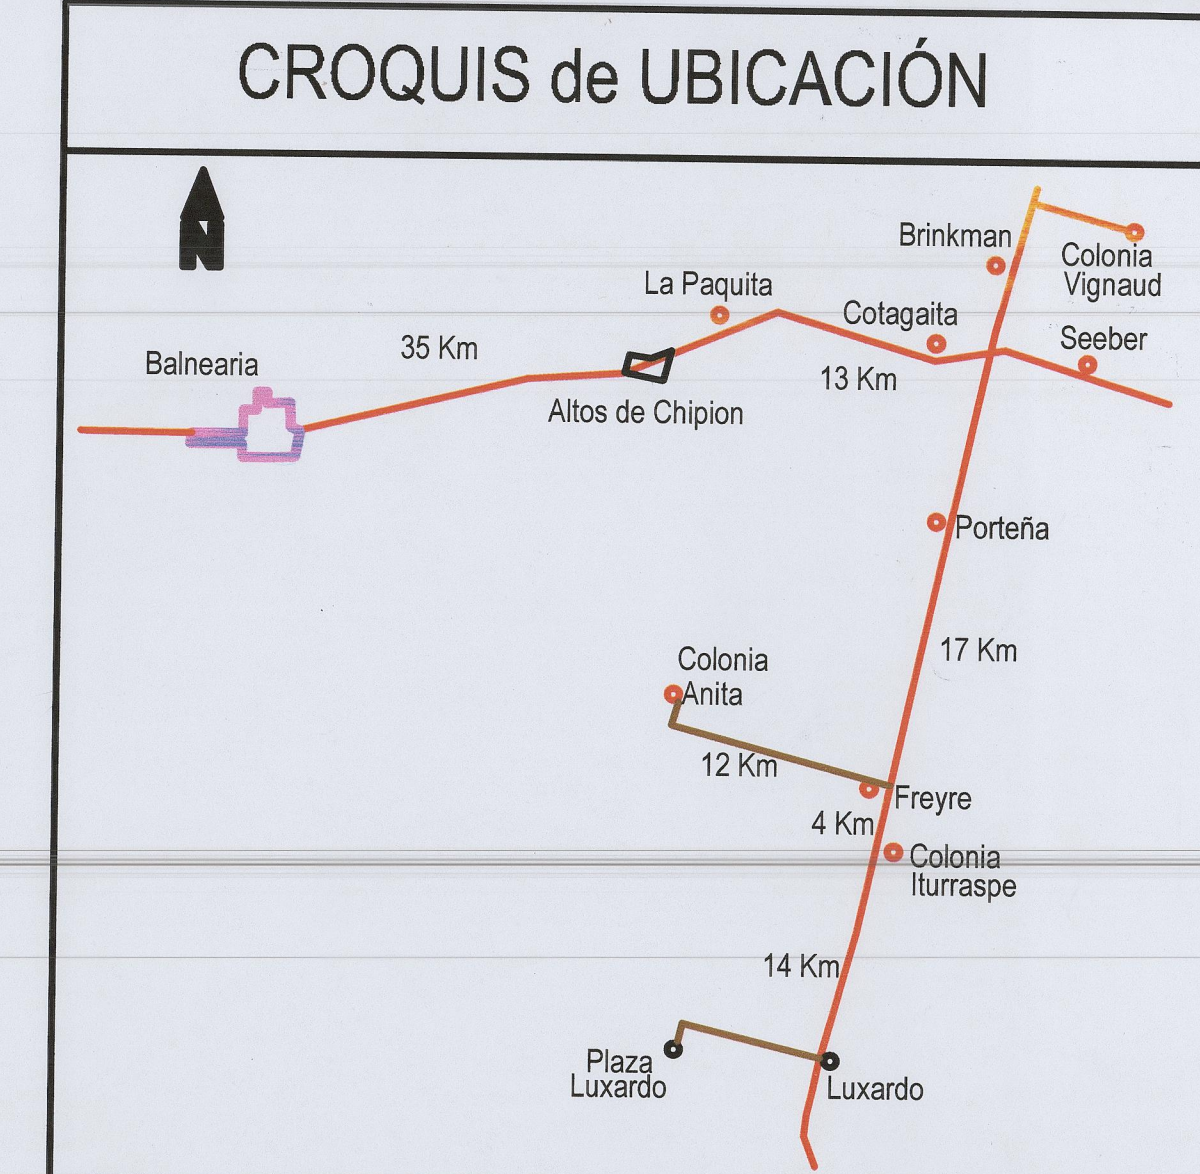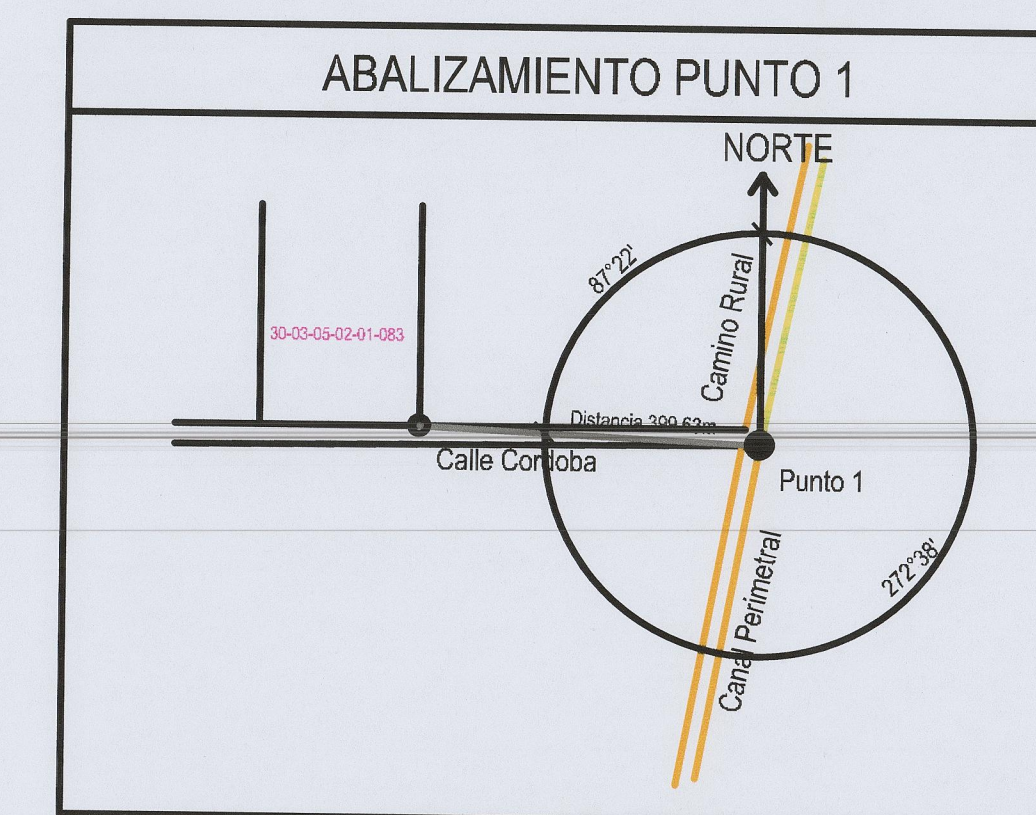

Plano: RADIO MUNICIPAL
Localidad: BALNEARIA

UBICACIÓN

Departamento	30	Pedania	03	Localidad	05
	SAN JUSTO		CONCEPCION		BALNEARIA

Antecedentes:

Sistema de Informacion Territorial - DGC - Pcia. de Cordoba

PUNTOS AMOJONADOS

NOMBRE	X	Y
A	6569588.71	4531954.46
B	6570201.32	4531794.75

OBSERVACIONES:

ANEXO I Ordenanza N° 3193/2023

FIRMAS

JOSE LUIS BENVENUTO
Ingeniero Civil
MP. 3903-X

FLUCK FERNANDO
CONCEPCION DELIBERANTE

SANDRINE RAQUEL SUSANA
VICE-PRESIDENTE

OSCAR CARLOS AGUSTIN
CONCEPCION DELIBERANTE


LEONARDO MENDEZ
CONCEPCION DELIBERANTE

ERISTIAN ASENE
SECRETARIO

Expediente N° 0423-031916/2008

SIMBOLOGIA

24	Poligono Radio Urbano
○	Manzana Catastral
○	Puntos no Amojonados
●	Poste de Madera
●	Mojon
+	Ferrocarril
▲	Vértice R.G.P.
—	Alambrado
—	Alambrado olímpico
29-02-0294965-5	Num. Cta. Catastral

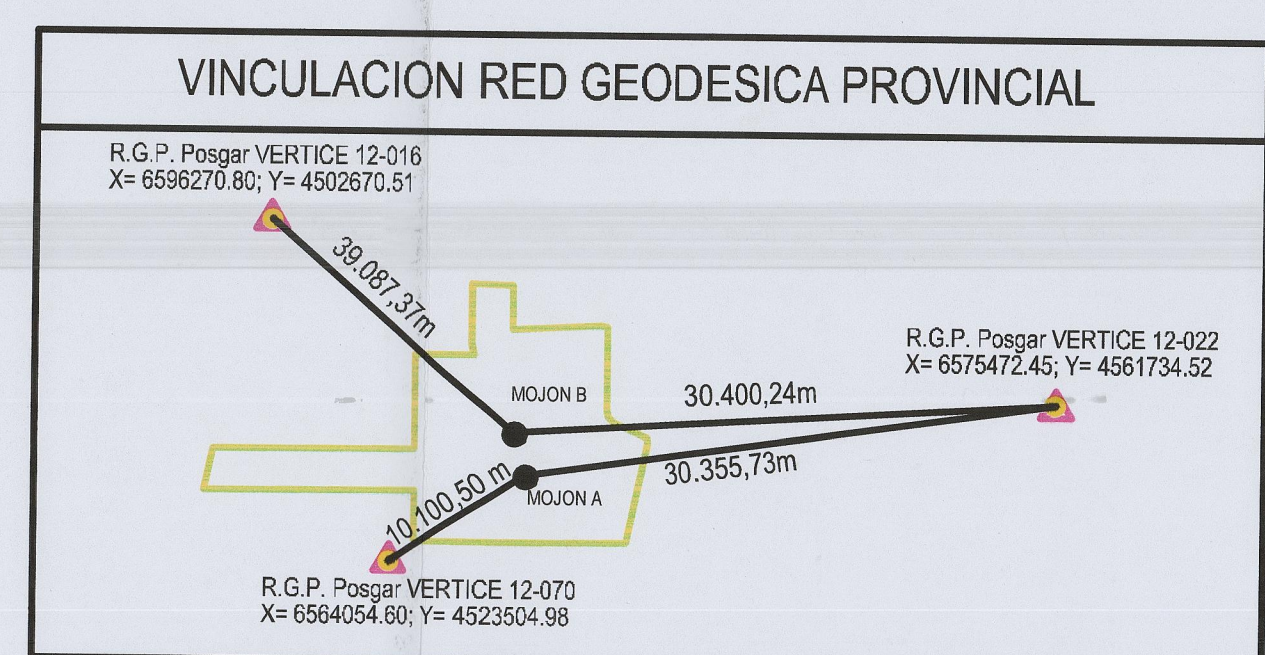

UBICACION: Plano radio Municipal en Hojas Registro Grafico	
17-04	18-03
22-02	23-01